


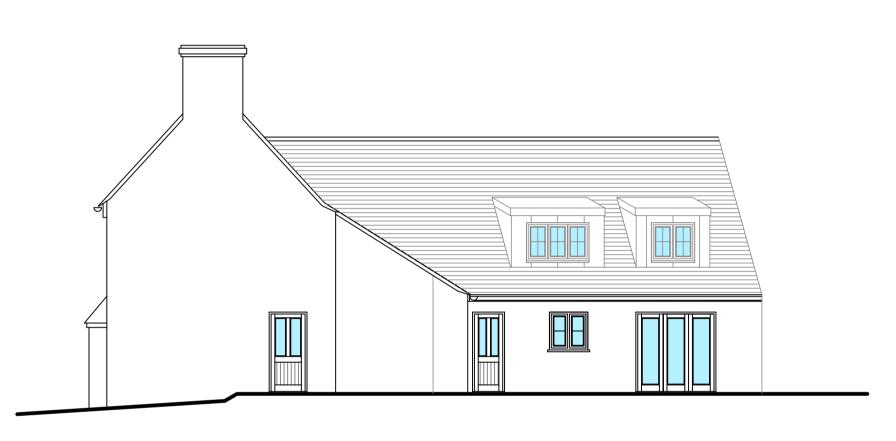

South West Elevation



West Elevation



South East Elevation



North East Elevation

Chartered Surveyors Building Surveying • Quantity Surveying • Architectural Design 20 Cornmarket, Thame, Oxon, OX9 2BL Telephone: 01844 261222 Fax: 01844 261190 Web: www.andrews-eades.co.uk Client MR CHOUDHURY Job Title THE HOUSE OF SPICE HADDENHAM Drawing Title PROPOSED ELEVATIONS MIXED USE Scale 1:100 28-06-18 ML

18-047 02

