



Rev	Date	By	Amendments

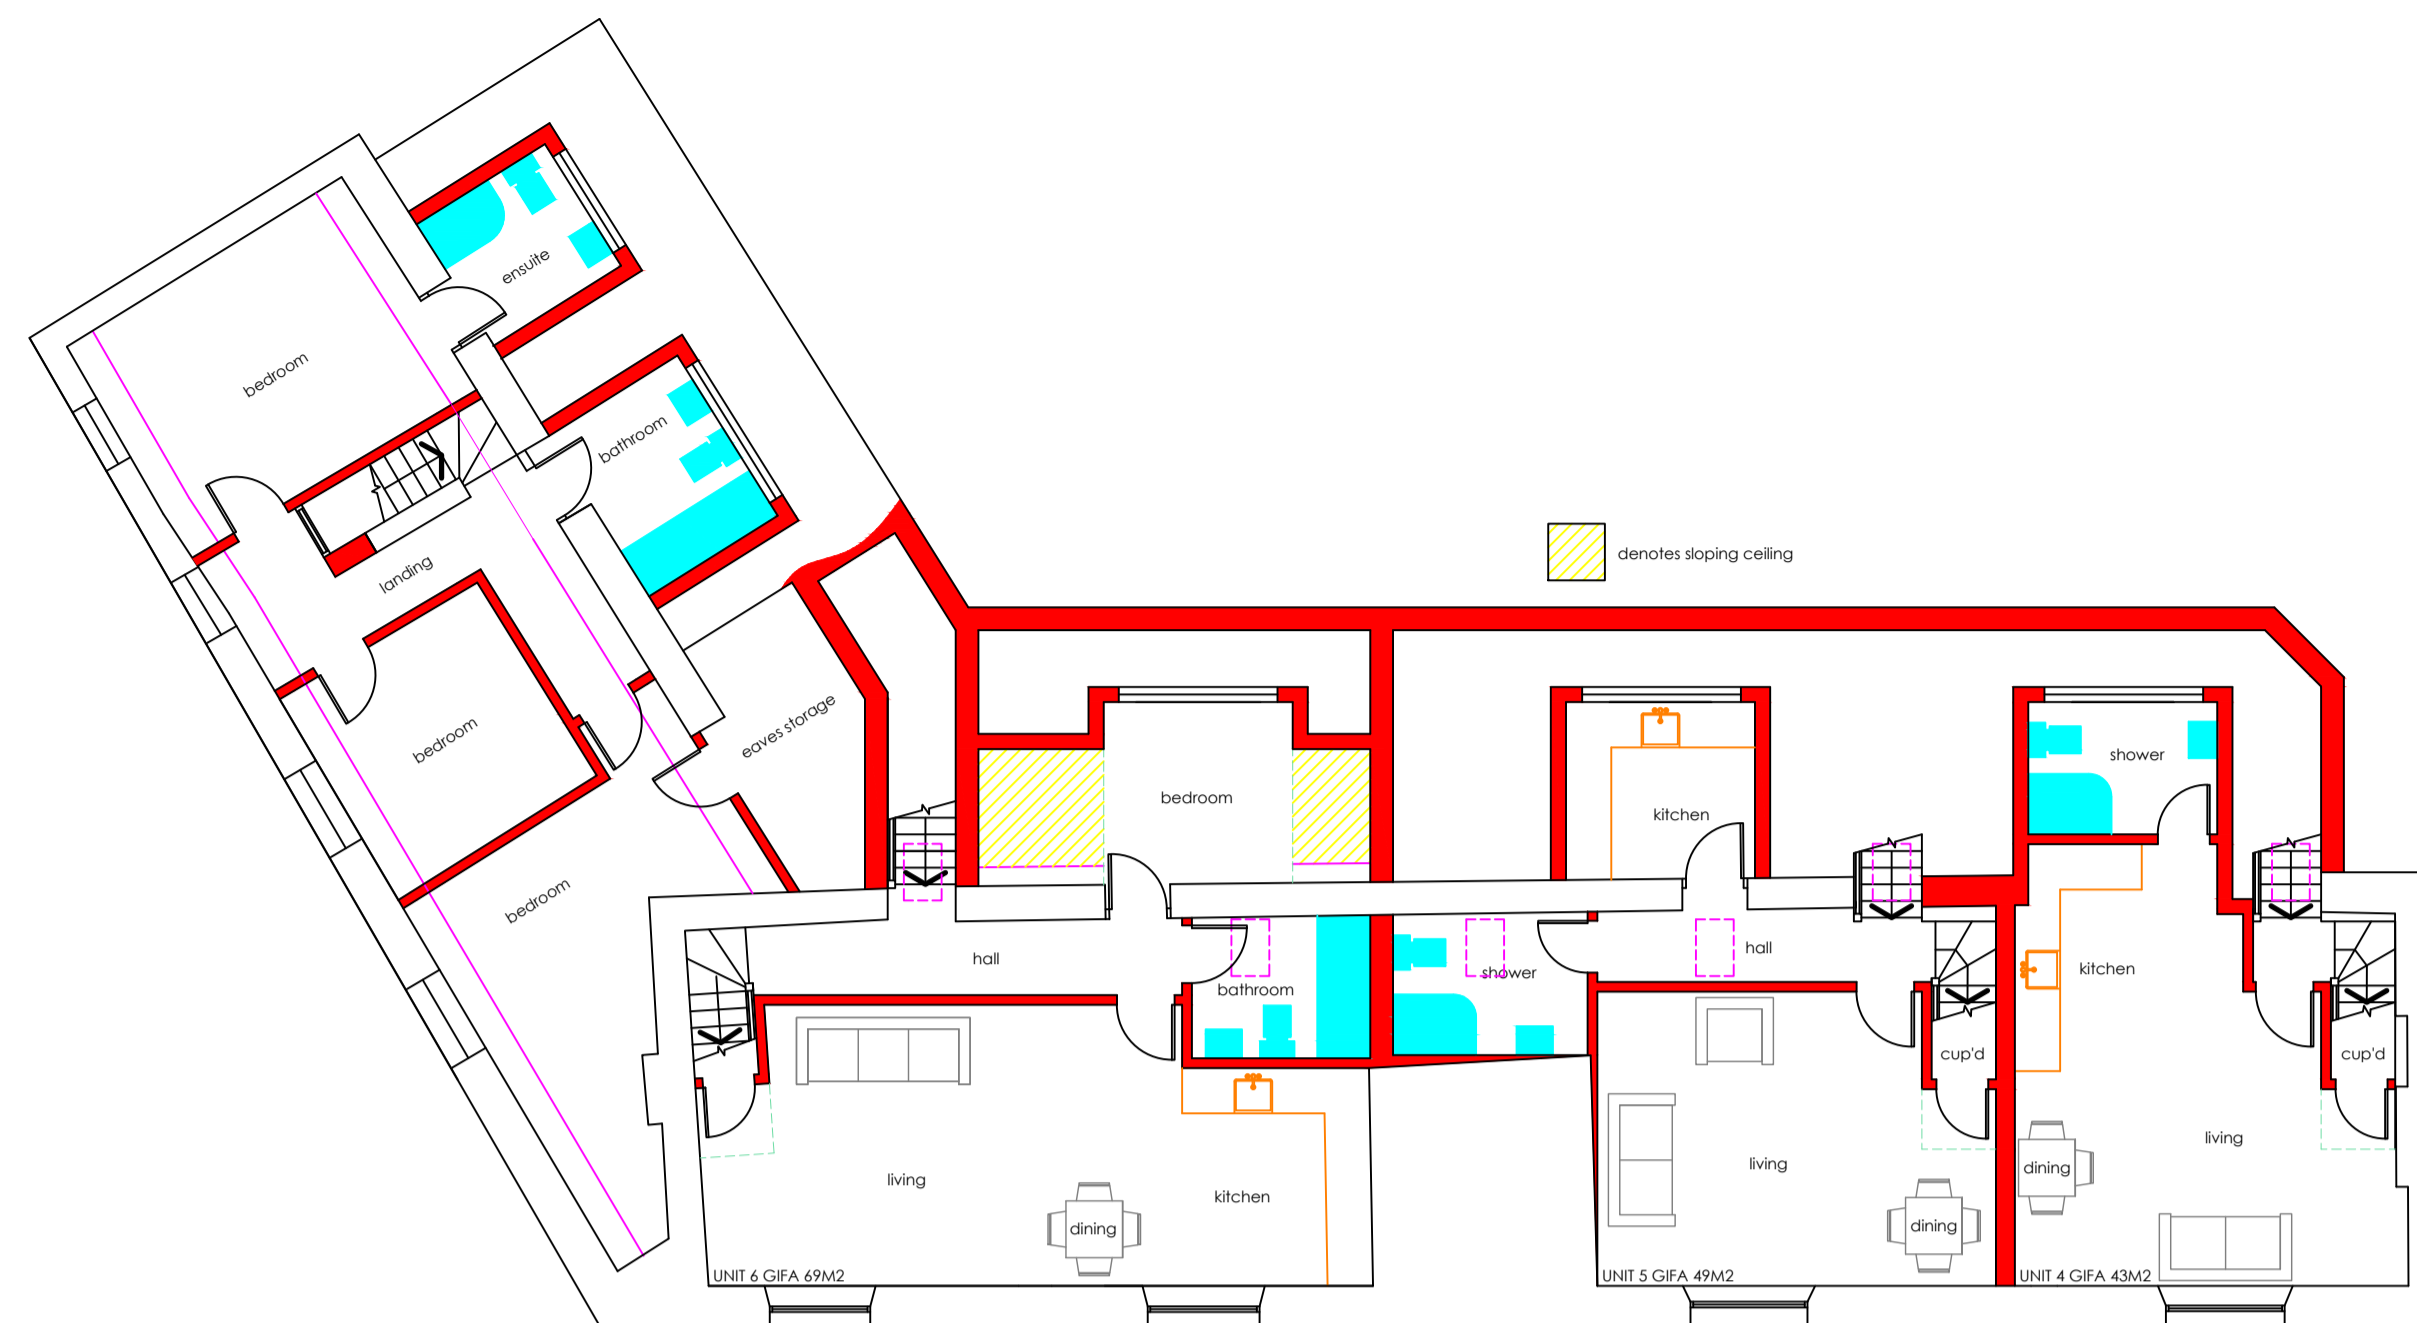



First Floor Plan

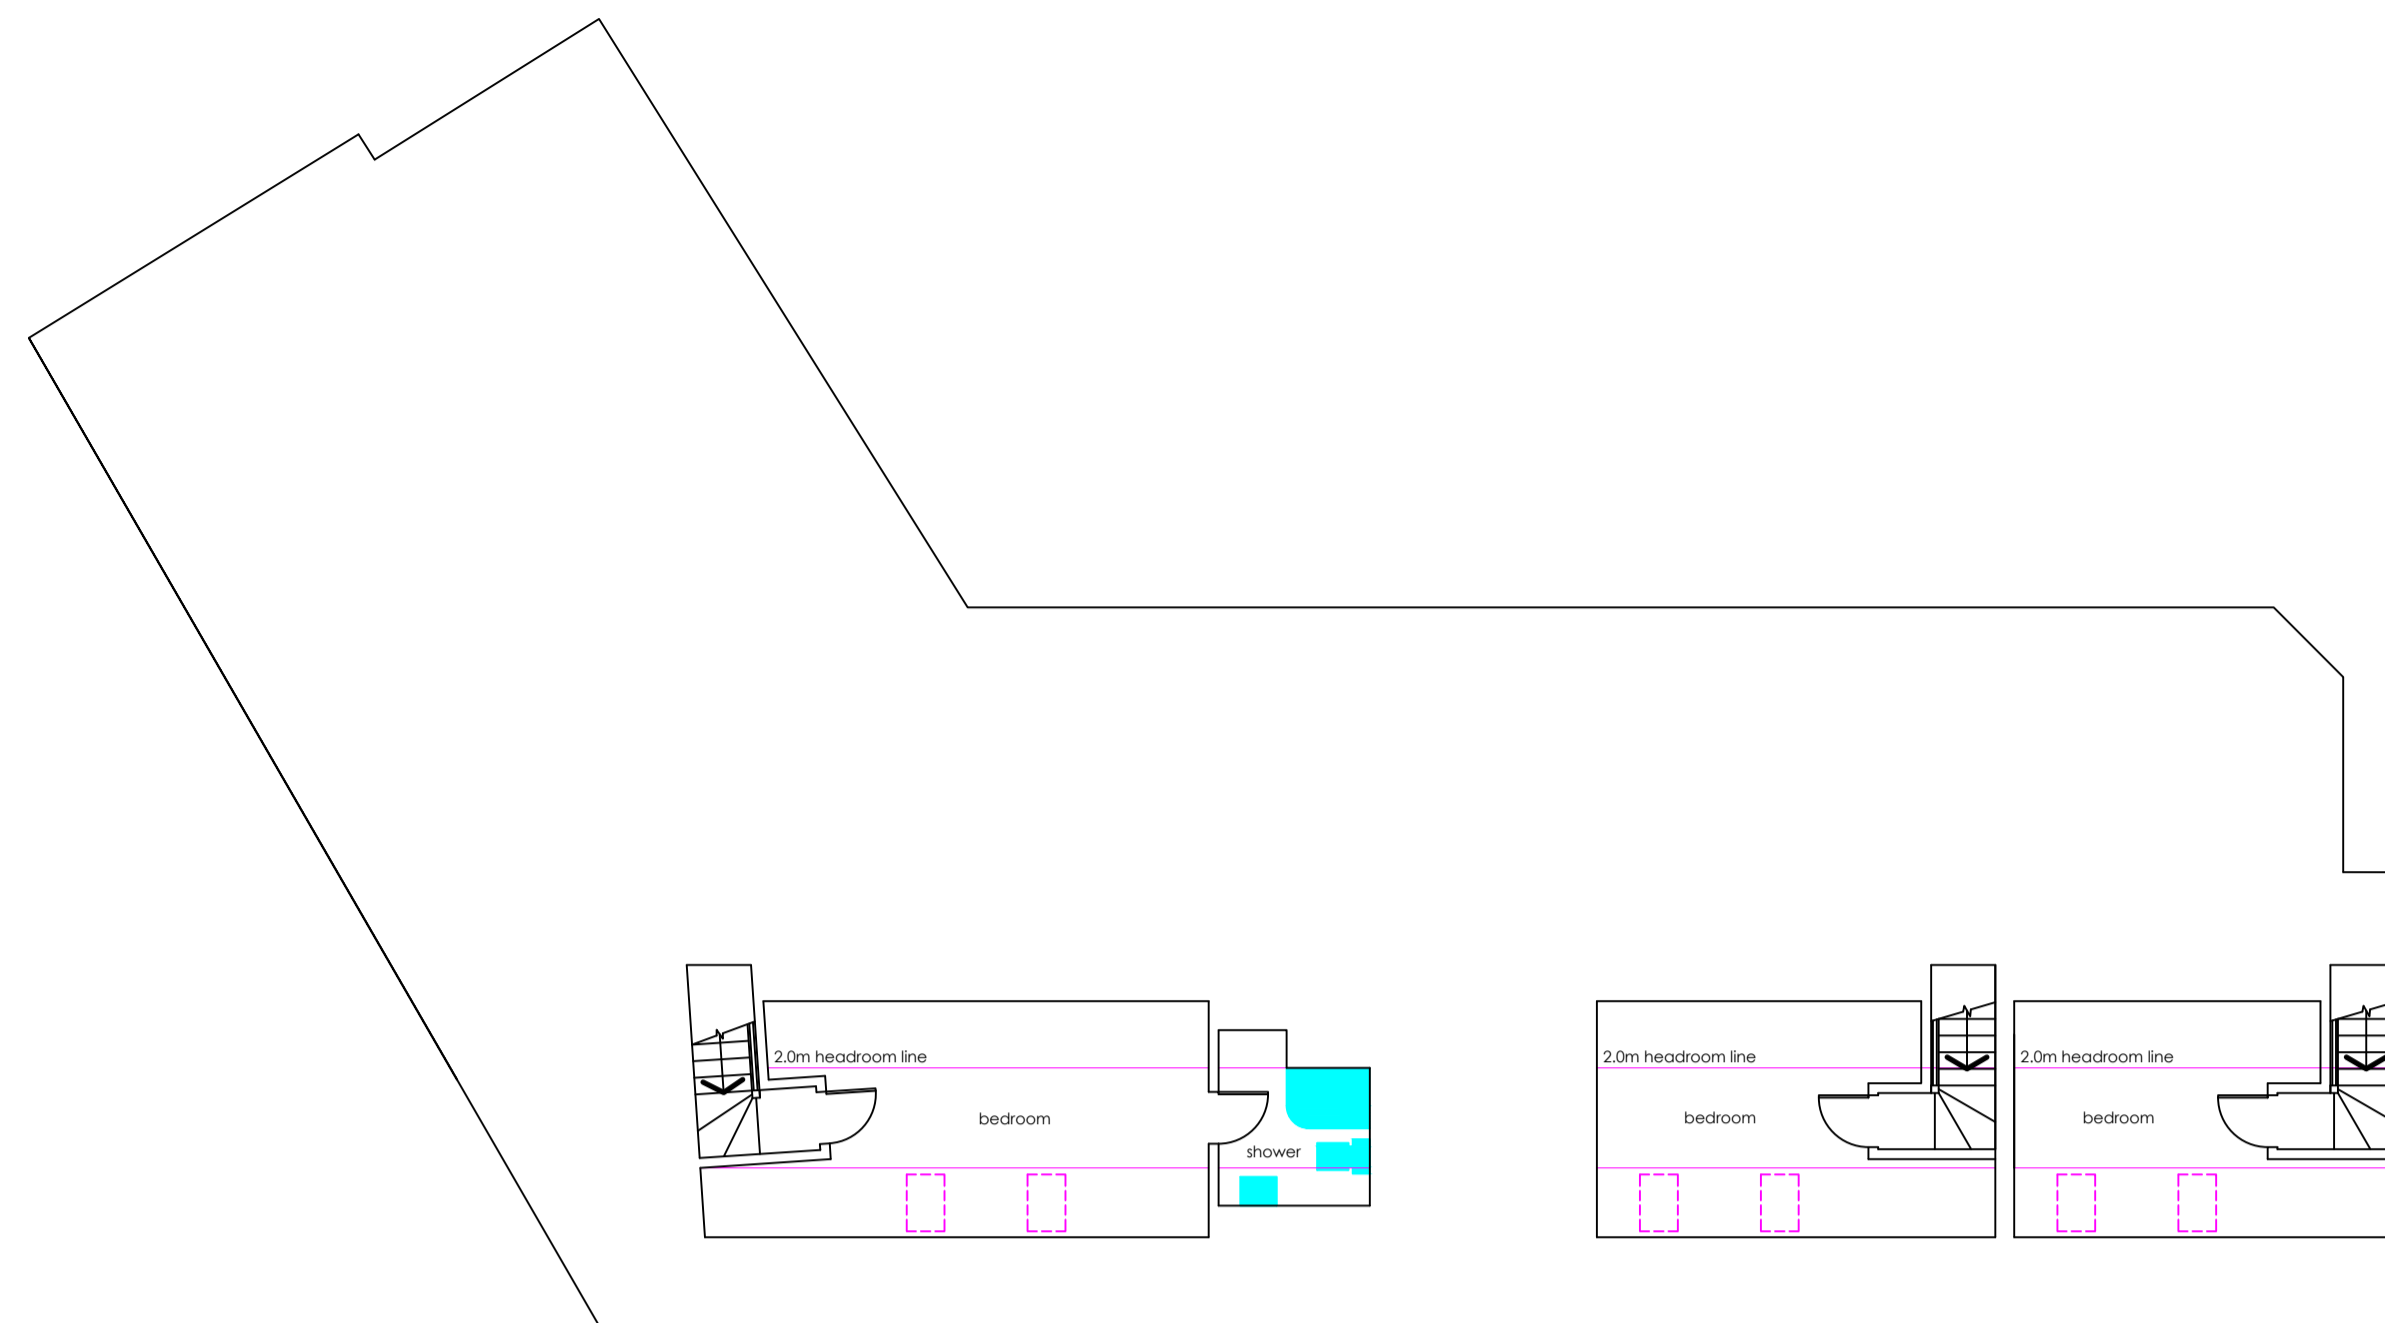

Second Floor Plan



Ground Floor Plan

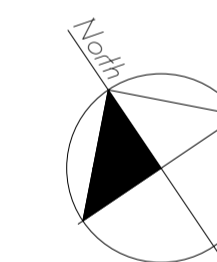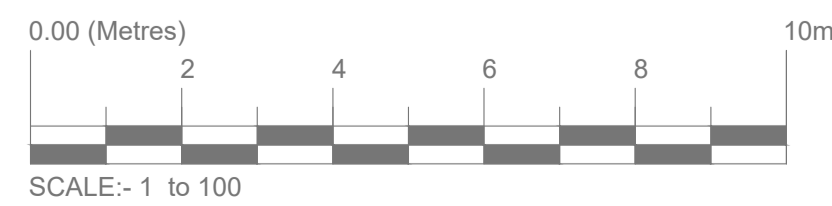

Andrews Eades

Chartered Surveyors

Building Surveying • Quantity Surveying • Architectural Design

20 Cornmarket, Thame, Oxon, OX9 2BL
 Telephone: 01844 261222 Fax: 01844 261190
 Web: www.andrews-eades.co.uk

Client
 MR CHOUDHURY

Job Title
 THE HOUSE OF SPICE
 HADDENHAM

Drawing Title
 PROPOSED FLOOR PLANS
 MIXED USE

Scale	Date	Drawn By
1:100	28-06-18	ML
Dwg. No.	Job	Rev.
18-047	01	-

Original Page Size A1
 This drawing and the works depicted are the copyright of Andrews Eades Chartered Surveyors and may not be reproduced or amended in any form except by written permission. No liability will be accepted for amendments made by other persons. Any errors or discrepancies in dimensions or notes on drawings should be reported to the originator.