


Woodways Zebra Crossing Scheme Overview 1/1000

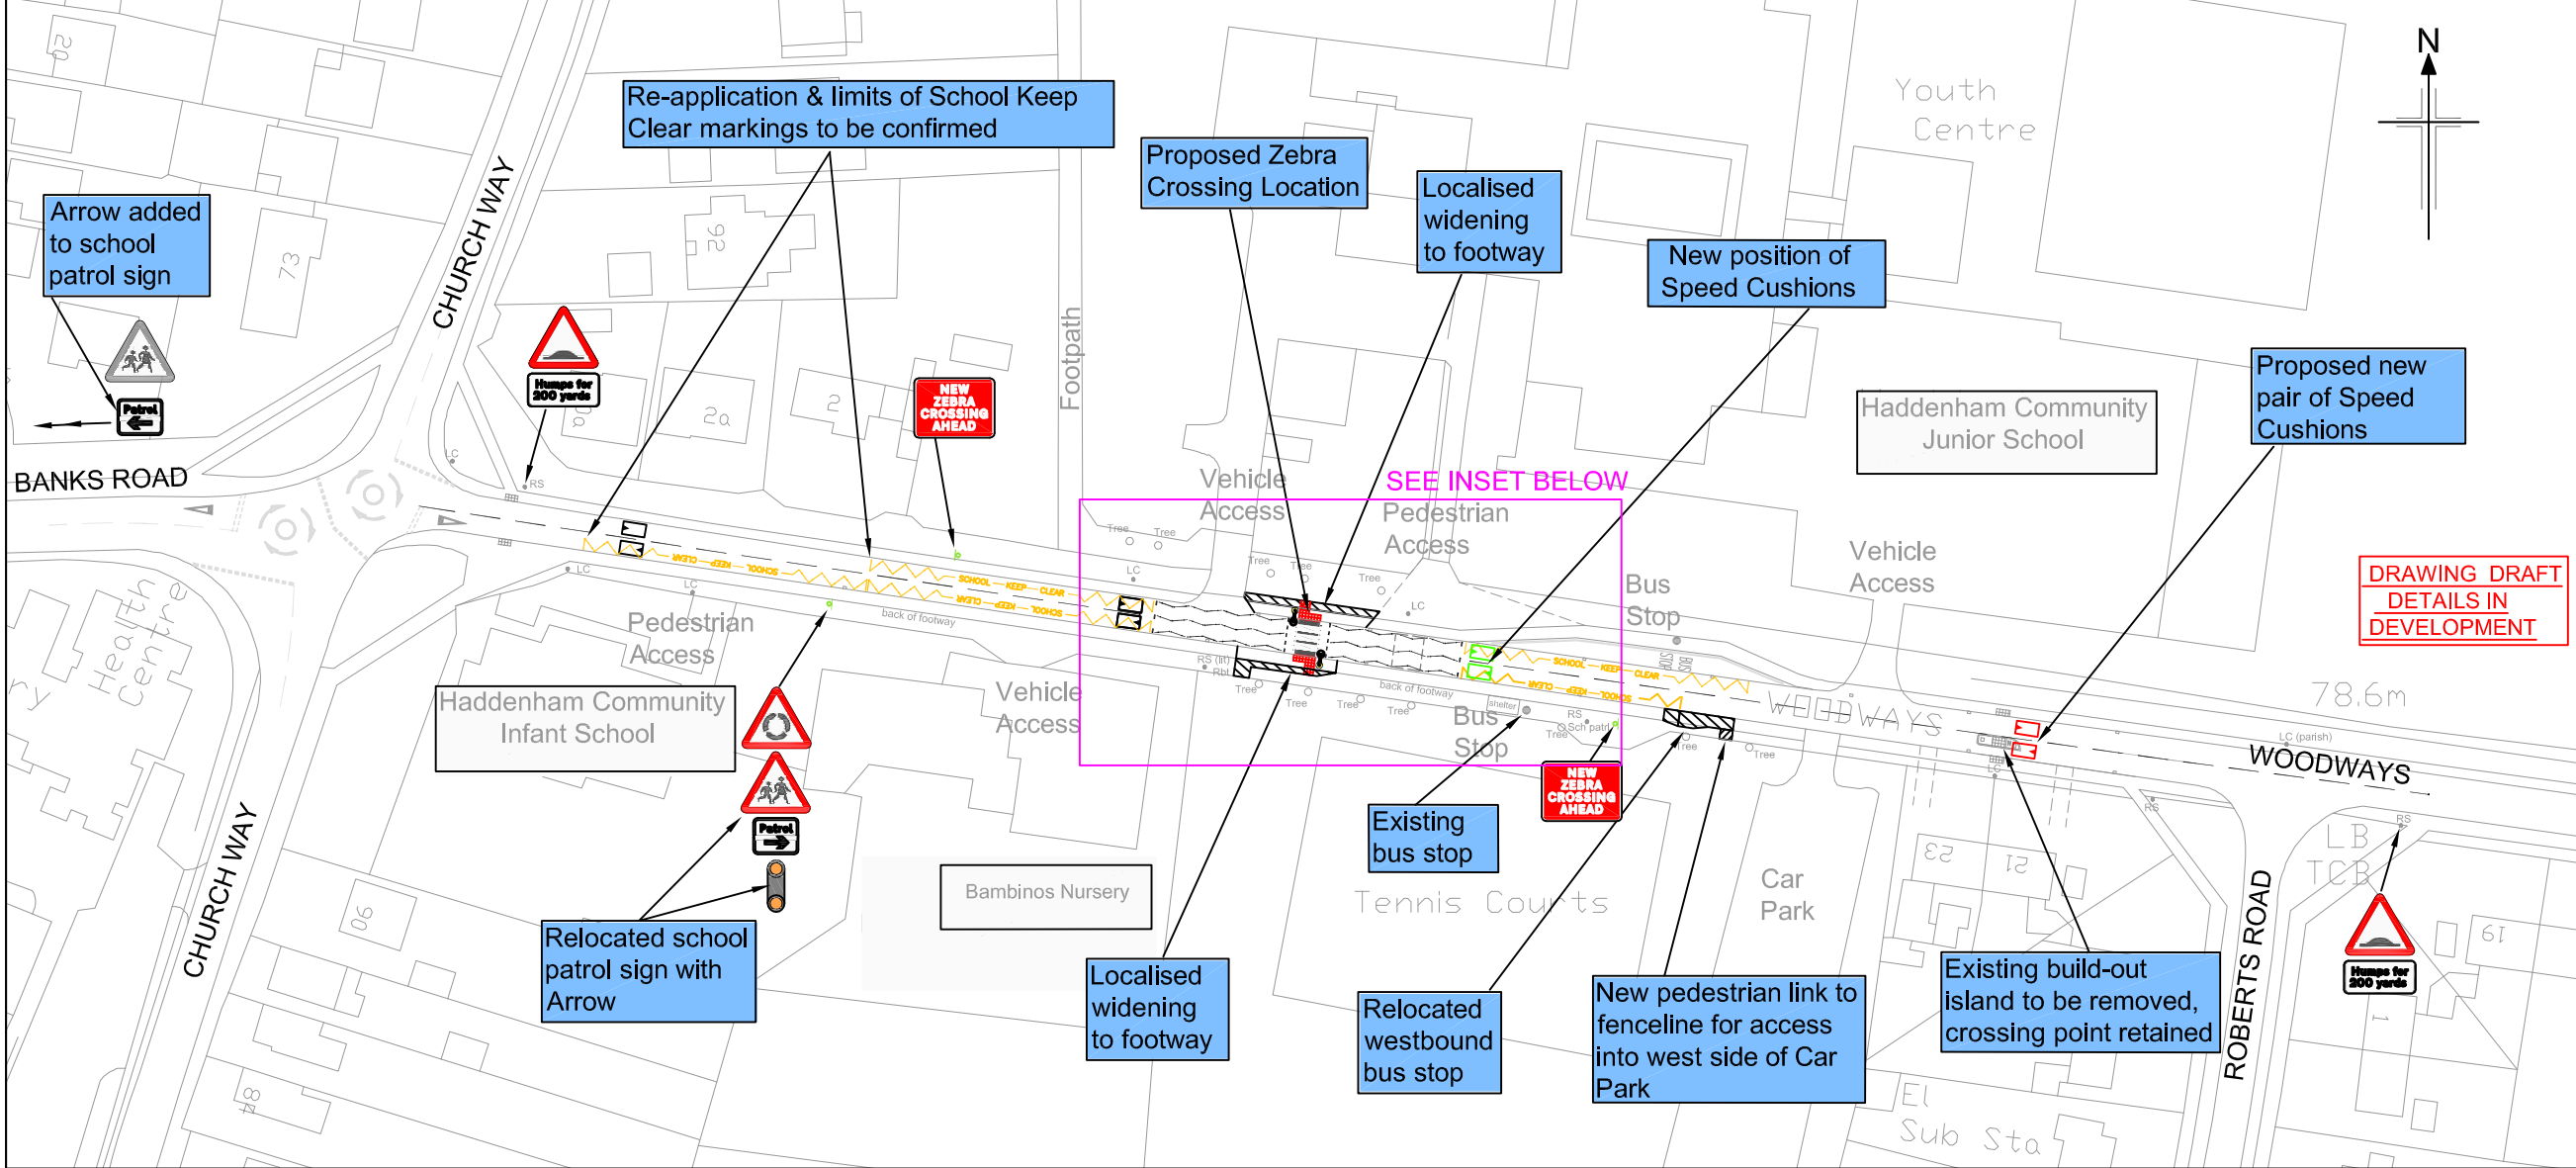

- Notes :**
1. Transport for Buckinghamshire has been commissioned by Haddenham Parish Council, to design and deliver the scheme for a new zebra pedestrian crossing and associated adjustment to traffic calming cushions on Woodways. Funding for the project has been secured by the Parish Council from Aylesbury Vale District Council's New Homes Development Fund.
 2. The Proposed Details shown are for Consultation purposes and subject to final approval by Buckinghamshire County Council. Details may be amended, prior to final implementation by TFB.
 3. The extent of revised street lighting is not yet confirmed and therefore this is not shown in full. All proposed electrical connections have yet to be determined.
 4. The Traffic calming proposals comprise of removal of the existing build-out, and replacing this with a new pair of speed cushions. One existing pair of speed cushions, west of this location, will also require repositioning to help mitigate traffic speed on approach to the new zebra.
 5. It is anticipated that following the completion of the zebra crossing, the school crossing patroller operation will subsequently only serve Churchway North, having been reviewed by Bucks CC.
 6. The existing bus shelter on Woodways, will require relocation eastwards from its current position, to maintain visibility for pedestrians on the new crossing. The parish council will be undertaking this aspect of works.

Key

- New black & white striped Lamp Column with Belisha Beacons
- New Red Tactile Paving and Flush Dropped Kerbs
- Proposed footway reconstruction or widening
- Existing Speed cushions Relocated
- New speed cushions installed
- LC Existing Street Lighting Column

Rev	Rev. Date	Purpose of revision	Drawn	Checked	Approved
2	07/03/16	Minor Adjustments following completion of Sig 1 Road Safety Audit, plus other details & Notes related.	ADL	JCR	KB
1	01/02/16	Details Updated and west side arrow sign note added.	ADL	JCR	KB
0	06/10/15	Original Issue	ADL	JCR	PTS



Client: **MIKE FREESTONE**
INTERIM DIRECTOR OF TRANSPORT
TRANSPORT, ECONOMY AND ENVIRONMENT SERVICES

Project: **WOODWAYS, HADDENHAM PEDESTRIAN CROSSING**

Drawing title: **Zebra Crossing Scheme Proposals, and adjustment to traffic calming**

Drawing status: **CONSULTATION**


Scale: **As Stated** **DO NOT SCALE**

Project No.: **E84A-84-STE**

Drawing number: **E84A/84/ HADD /CONS1** Rev **2**

This drawing is not to be used in whole or part other than for the intended purpose and project as defined on this drawing. Refer to the contract for full terms and conditions.

INSET Location Plan 1/250

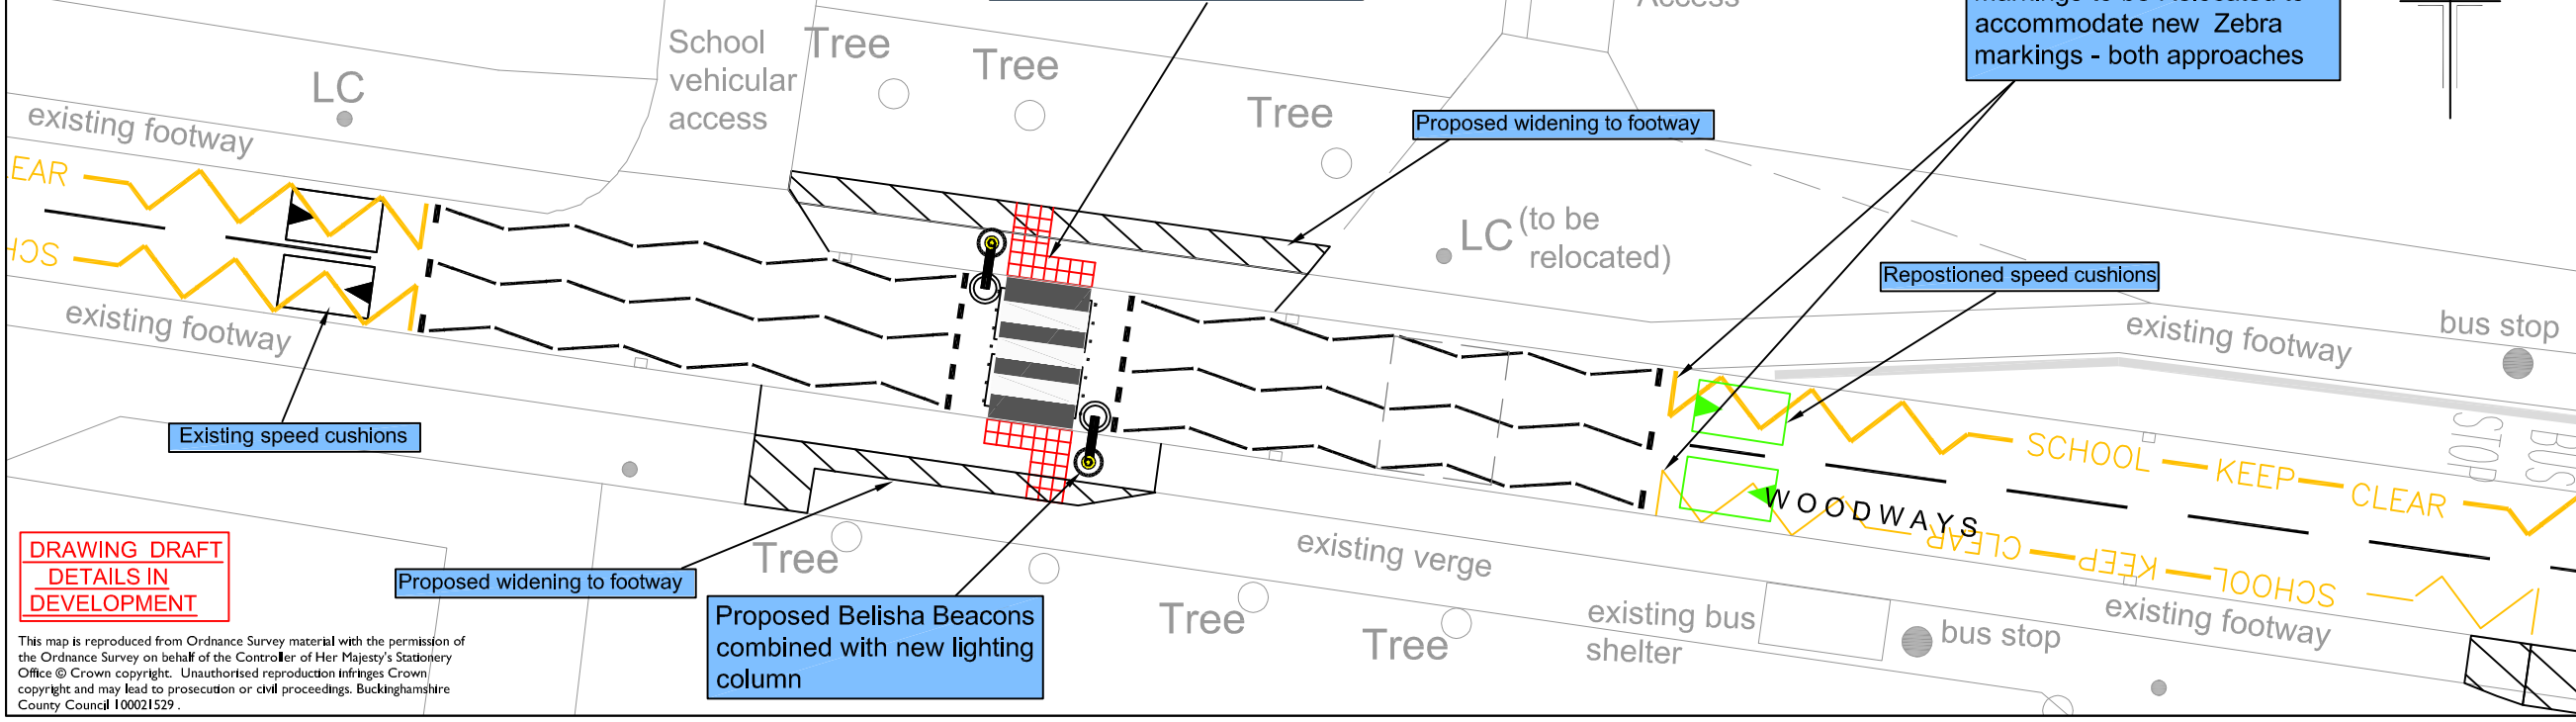

DRAWING DRAFT DETAILS IN DEVELOPMENT

This map is reproduced from Ordnance Survey material with the permission of the Ordnance Survey on behalf of the Controller of Her Majesty's Stationery Office © Crown copyright. Unauthorised reproduction infringes Crown copyright and may lead to prosecution or civil proceedings. Buckinghamshire County Council 100021529.